

INCHIRIEZ

Chiria = 460 ,00 Euro/luna

pretul se Negociaza in functie de cit se da Avans + Garantie  
- LIBER

--- apartament 3 camere chiar la metrou Piata Iancului - strada : aleea Lunguletu nr. 6, bloc D14,scara 9- sector 2 / Bucuresti

( intersectia Mihai Bravu cu Pache Protopoescu )

etaj 3 din 10




RELEVU APARTAMENT  
SCARA 1:50

Judet Municipiul BUCURESTI  
Teritoriul adm., Sector 2  
SIRUTA 179150


Numele si prenumele proprietarului:  
TOPA DOINA-VIORICA  
ODOR IOANA-IZABELA  
BOSIANU ADRIANA  
NICULESCU DAN-MATEI  
DELAST-VOINEA RADU-FLORIN  
DELAST-VOINEA MIHAI-STEFAN

Adresa:  
Conform actelor de identitate anexate  
in xerocopie

Numar cadastral.....

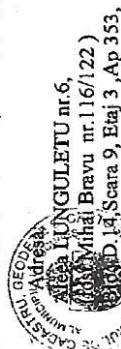

56/213

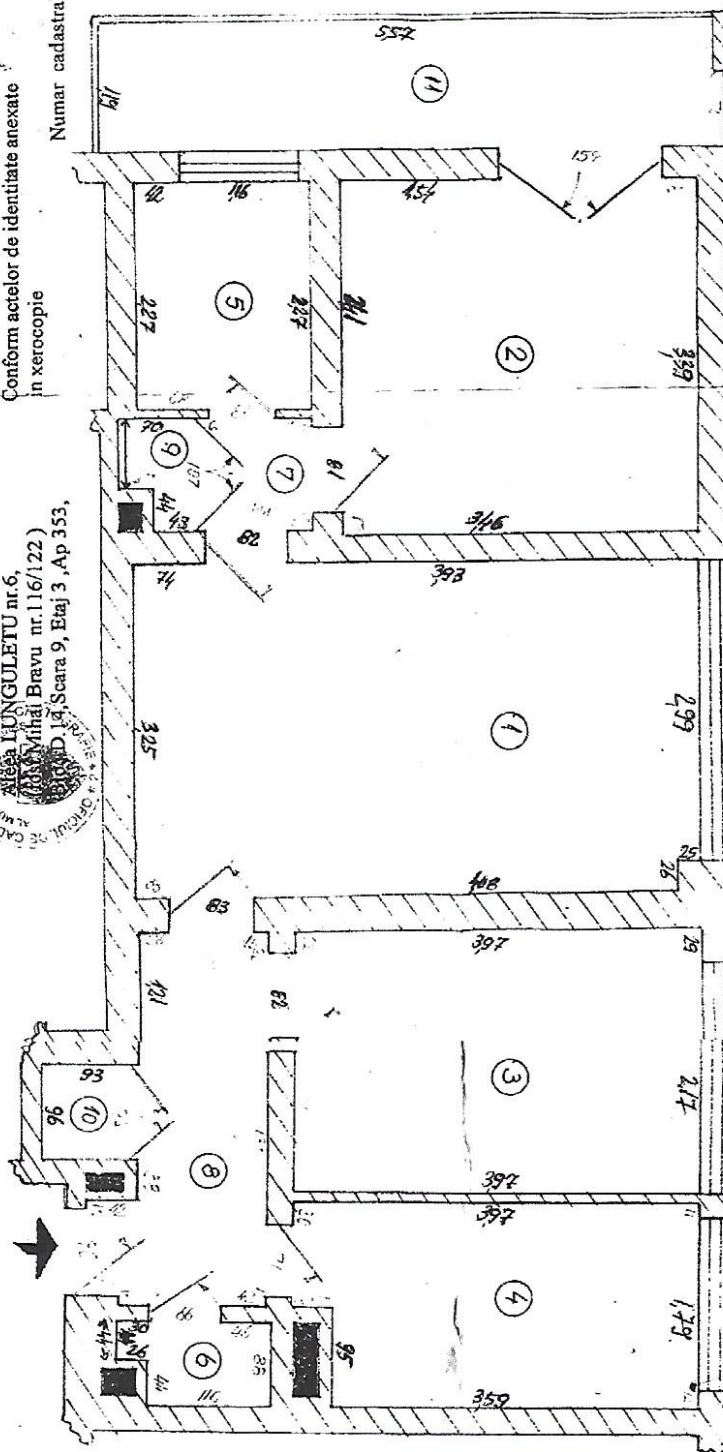

| Nr. crt. | Denumirea incaperii | Suprafata (mp) |
|----------|---------------------|----------------|
| 1        | Camera              | 17,78          |
| 2        | Camera              | 11,72          |
| 3        | Camera              | 9,76           |
| 4        | Bucatarie           | 7,80           |
| 5        | Baie                | 3,76           |
| 6        | W.C. serviciu       | 1,13           |
| 7        | Hol                 | 1,11           |
| 8        | Hol                 | 4,94           |
| 9        | Debara              | 0,63           |
| 10       | Camera              | 0,87           |
|          | Suprafata utila     | 59,50          |
| 11       | Balcon              | 6,57           |
|          | Suprafata utila     | 66,07          |

Geodestru, Geodezic  
Numele si prenumele executantului  
Ing. Dan Dragos  
B.C.  
Ing. Dragos  
Dan

# Inchiriez apartament 3 camere intersectia Mihai Bravu cu Pache Protopoescu

Luni, 28 August 2023 09:56

apartament 3 camere confort la comisionat, bloc curat, la parter, policlinica la 150m, la 200m - 1 baie camera = 3,76 mp / 8 wc camera = 1,31 mp / 2 mp - 1 camera balcon







