

INCHIRIEZ

Chiria = 460 ,00 Euro/luna

pretul se Negociaza in functie de cit se da Avans + Garantie
- LIBER

--- apartament 3 camere chiar la metrou Piata Iancului - strada : aleea Lunguletu nr. 6, bloc D14,scara 9- sector 2 / Bucuresti

(intersectia Mihai Bravu cu Pache Protopoescu)

etaj 3 din 10




RELEVU APARTAMENT
SCARA 1:50

Judet Municipiul BUCURESTI
Teritoriul adm., Sector 2
SIRUTA 179150


Numele si prenumele proprietarului:
TOPA DOINA-VIORICA
ODOR IOANA-IZABELA
BOSIANU ADRIANA
NICULESCU DAN-MATEI
DELAST-VOINEA RADU-FLORENTIN
DELAST-VOINEA MIHAI-STEFAN

Adresa:
Conform actelor de identitate anexate
in xerocopie

Numar cadastral.....

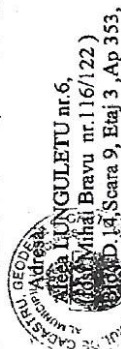

56/213

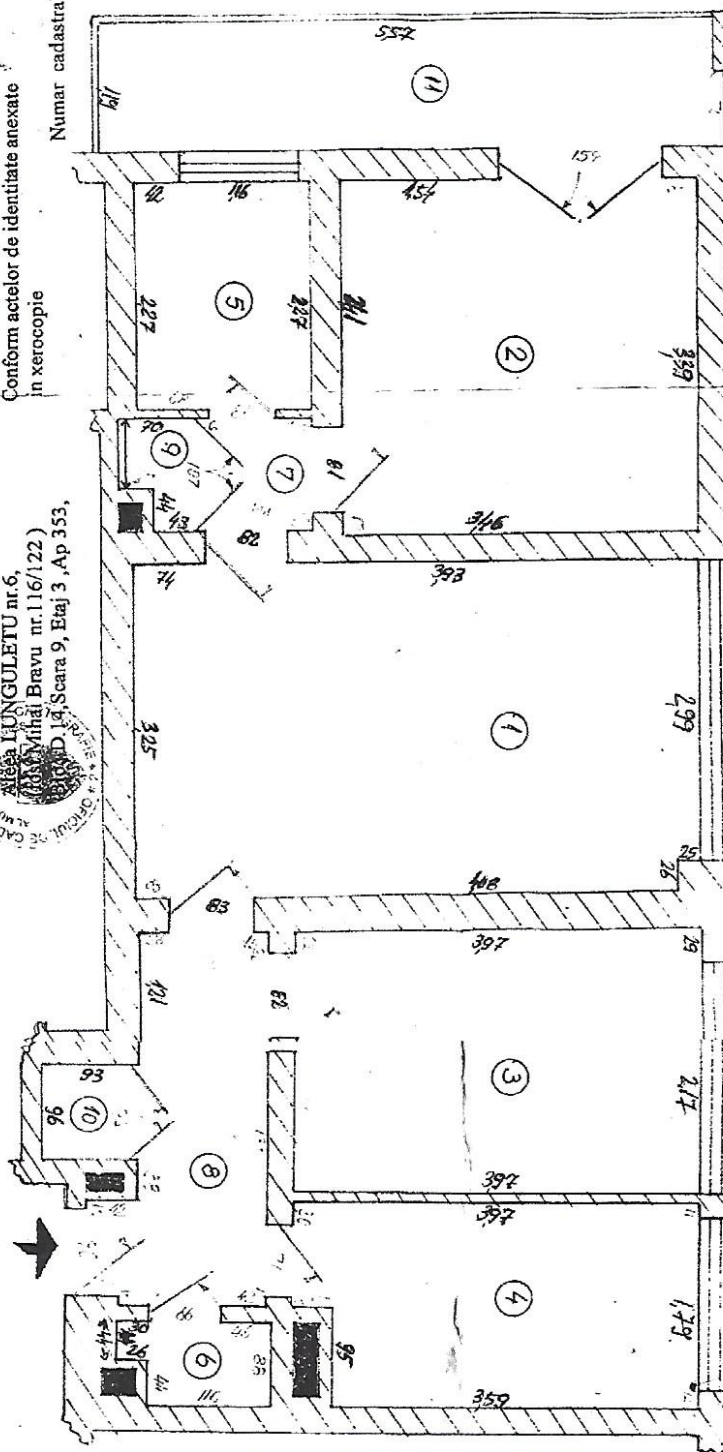

Nr. crt.	Denumirea incaperii	Suprafata (mp)
1	Camera	17,78
2	Camera	11,72
3	Camera	9,76
4	Bucatarie	7,80
5	Baie	3,76
6	W.C. serviciu	1,13
7	Hol	1,11
8	Hol	4,94
9	Debara	0,63
10	Camera	0,87
	Suprafata utila	59,50
11	Balcon	6,57
	Suprafata utila	66,07

Geodestru, Geodestru, Geodestru
Numele si prenumele executantului
Ing. Dan Dragos
B.C.
Ing. Dragos
Dan

Luni, 28 August 2023 09:56

[illegible]



